

Kingsford to Centennial Park Consultation Plan

Barker Street to Strachan Street

N

Key:

Two-Way Cycleway (at grade)

Two-Way Cycleway (raised)

Road Corridor

Low Maintenance Planting

Raised Crossing



Proposed Footpath

Existing Footpath

Proposed Trees

Existing Trees

Proposed Carpark Space

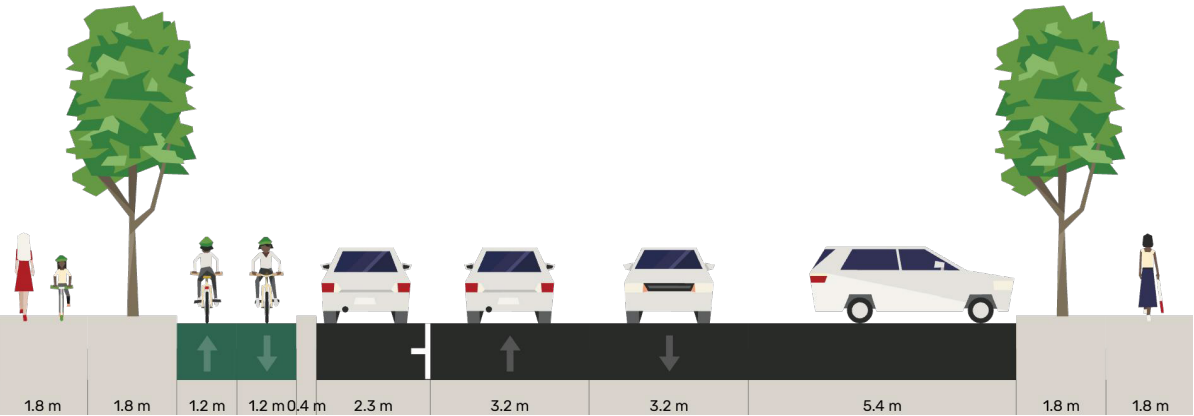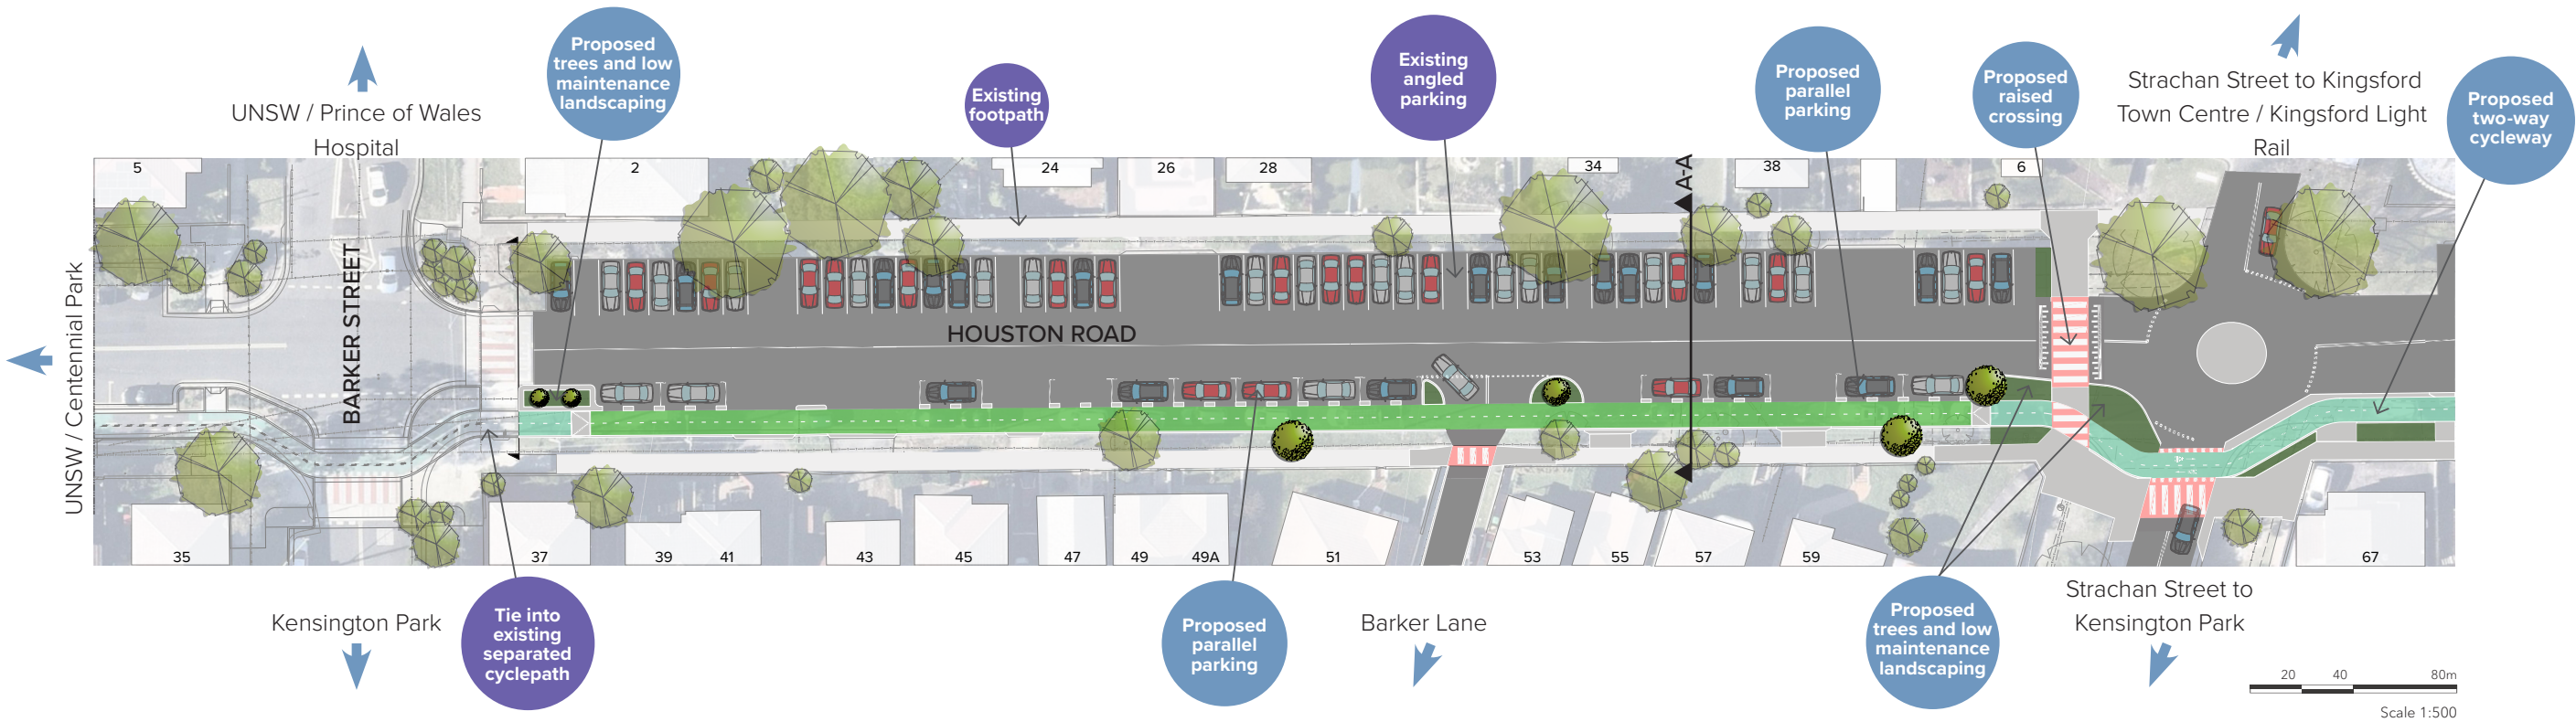

TYPICAL CROSS-SECTION A-A

TREES	REMOVED	NEW	PARKING	REMOVED	NEW
Barker Street to Strachan Street	0	5	Barker Street to Strachan Street	3	0
Strachan Street to See Street	0	2	Strachan Street to See Street	0	0
See Street to Borrodale Road	0	6	See Street to Borrodale Road	0	1
Borrodale Road to Southern Cross Close	1	4	Borrodale Road to Southern Cross Close	0	2
Gardens Road to Cook Avenue	0	6	Gardens Road to Cook Avenue	4	2
Cooks Avenue to Banks Avenue	0	10	Cooks Avenue to Banks Avenue	4	4
Banks Avenue to Bunnerong Road	0	2	Banks Avenue to Bunnerong Road	4	4
Bunnerong Road to ANZAC Parade	7	4	Bunnerong Road to ANZAC Parade	2	0



Kingsford to Centennial Park Consultation Plan

Strachan Street to Borrodale Road



Key:

- Two-Way Cycleway (at grade)
- Two-Way Cycleway (raised)
- Road Corridor
- Low Maintenance Planting
- Raised Crossing
- Proposed Footpath
- Existing Footpath
- Proposed Trees
- Existing Trees
- Proposed Carpark Space

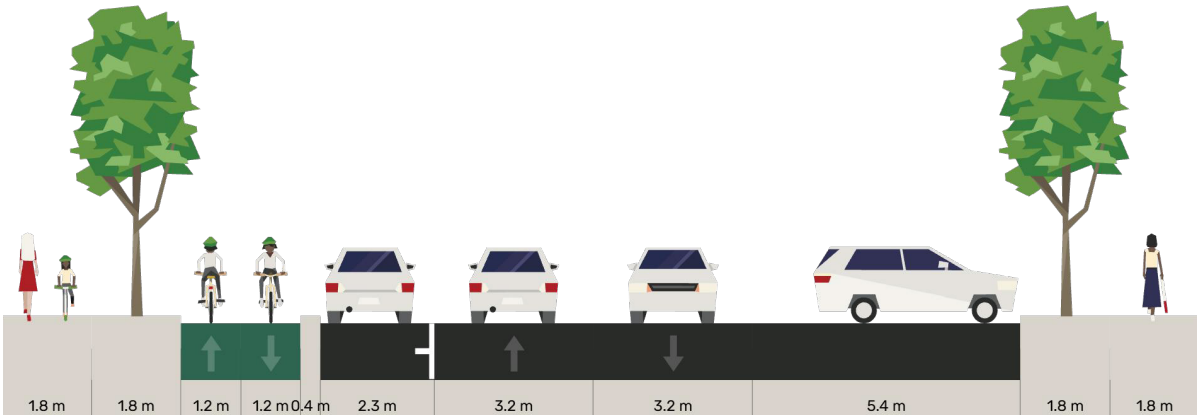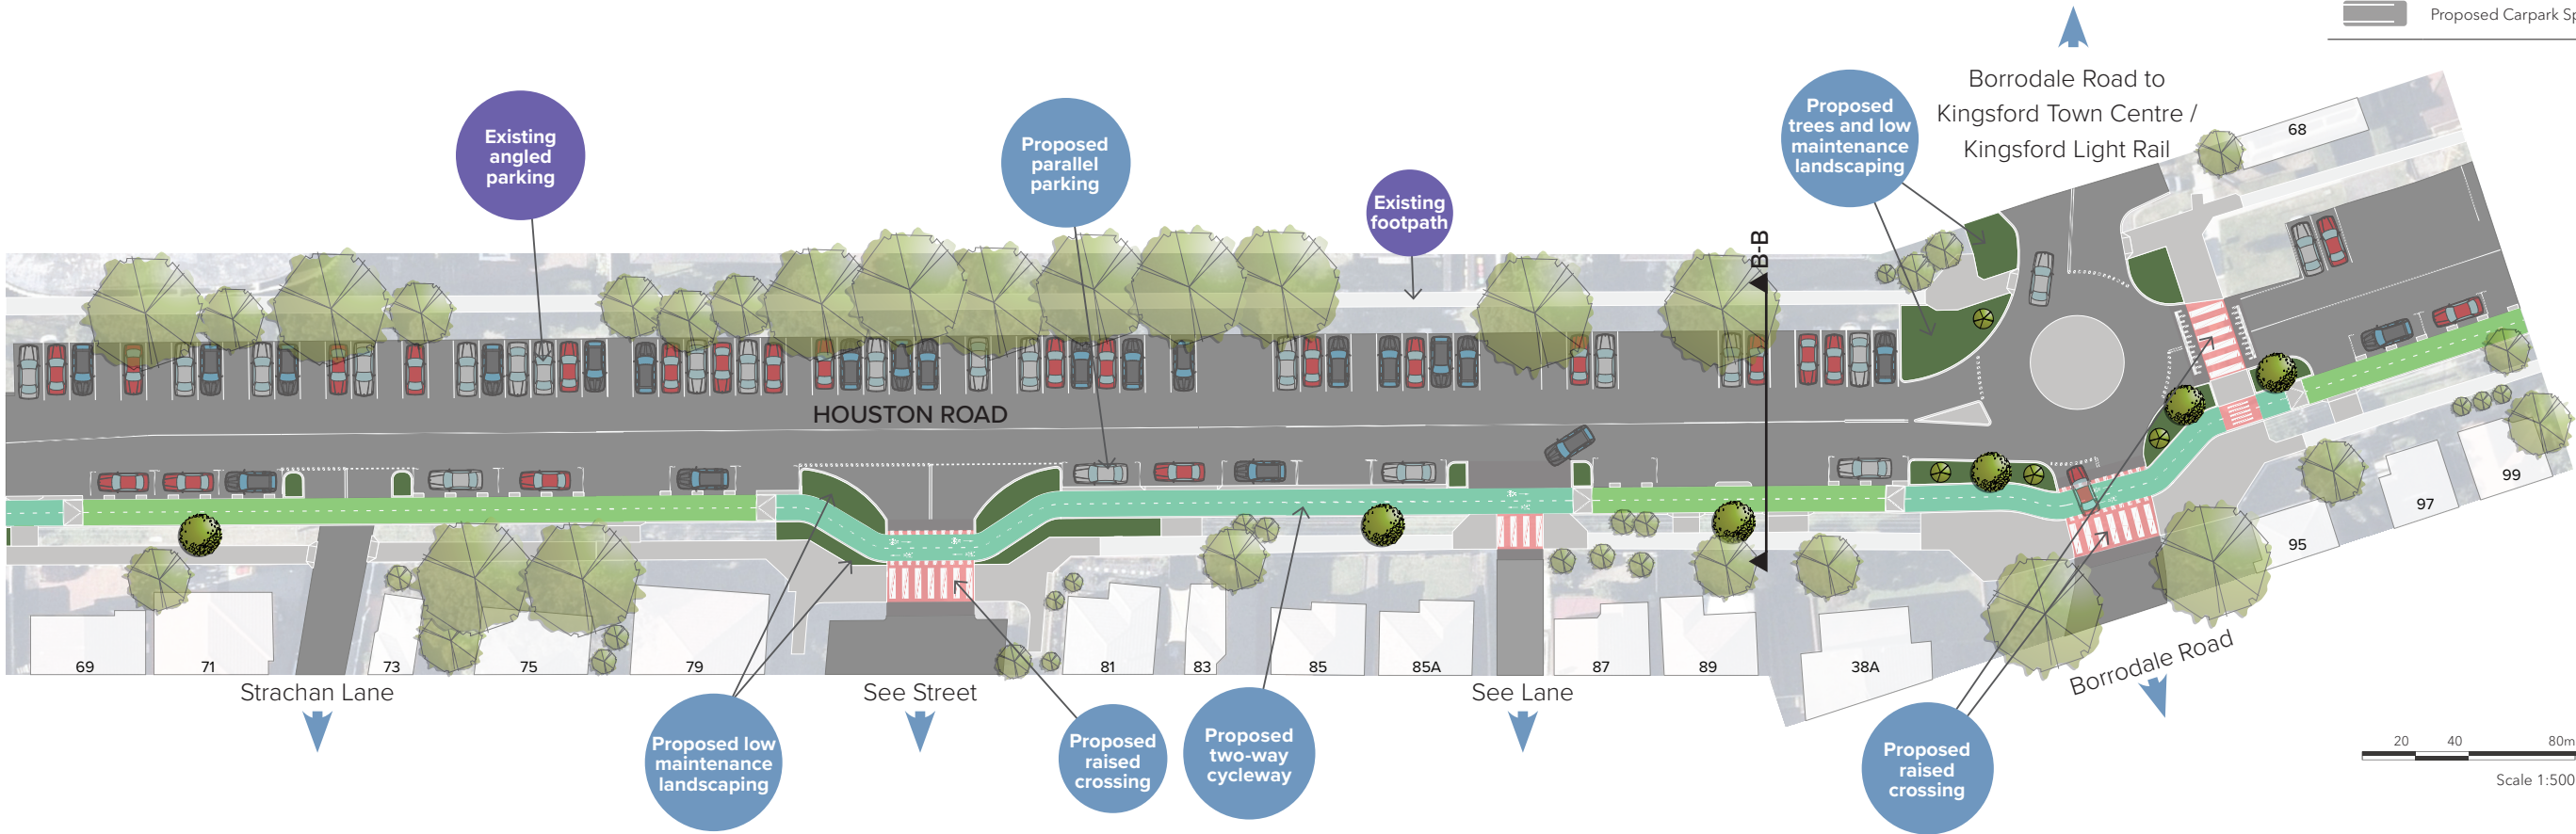

TYPICAL CROSS-SECTION B-B



TREES	REMOVED	NEW	PARKING	REMOVED	NEW
Barker Street to Strachan Street	0	5	Barker Street to Strachan Street	3	0
Strachan Street to See Street	0	2	Strachan Street to See Street	0	0
See Street to Borrodale Road	0	6	See Street to Borrodale Road	0	1
Borrodale Road to Southern Cross Close	1	4	Borrodale Road to Southern Cross Close	0	2
Gardens Road to Cook Avenue	0	6	Gardens Road to Cook Avenue	4	2
Cooks Avenue to Banks Avenue	0	10	Cooks Avenue to Banks Avenue	4	4
Banks Avenue to Bunnerong Road	0	2	Banks Avenue to Bunnerong Road	4	4
Bunnerong Road to ANZAC Parade	7	4	Bunnerong Road to ANZAC Parade	2	0

Kingsford to Centennial Park Consultation Plan

Borrodale Road to Cooks Avenue



- Key:
- Two-Way Cycleway (at grade)
 - Two-Way Cycleway (raised)
 - Road Corridor
 - Low Maintenance Planting
 - Raised Crossing
 - Proposed Footpath
 - Existing Footpath
 - Proposed Trees
 - Existing Trees
 - Removed Trees
 - Proposed Carpark Space

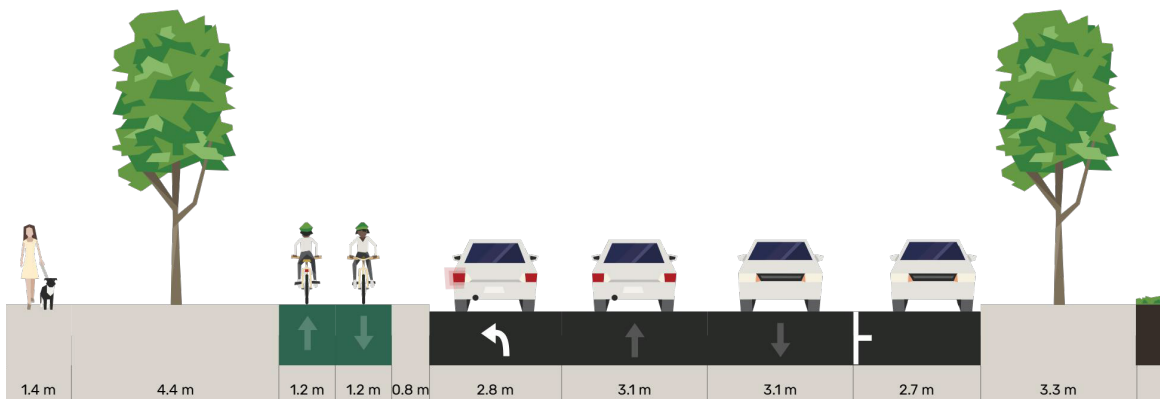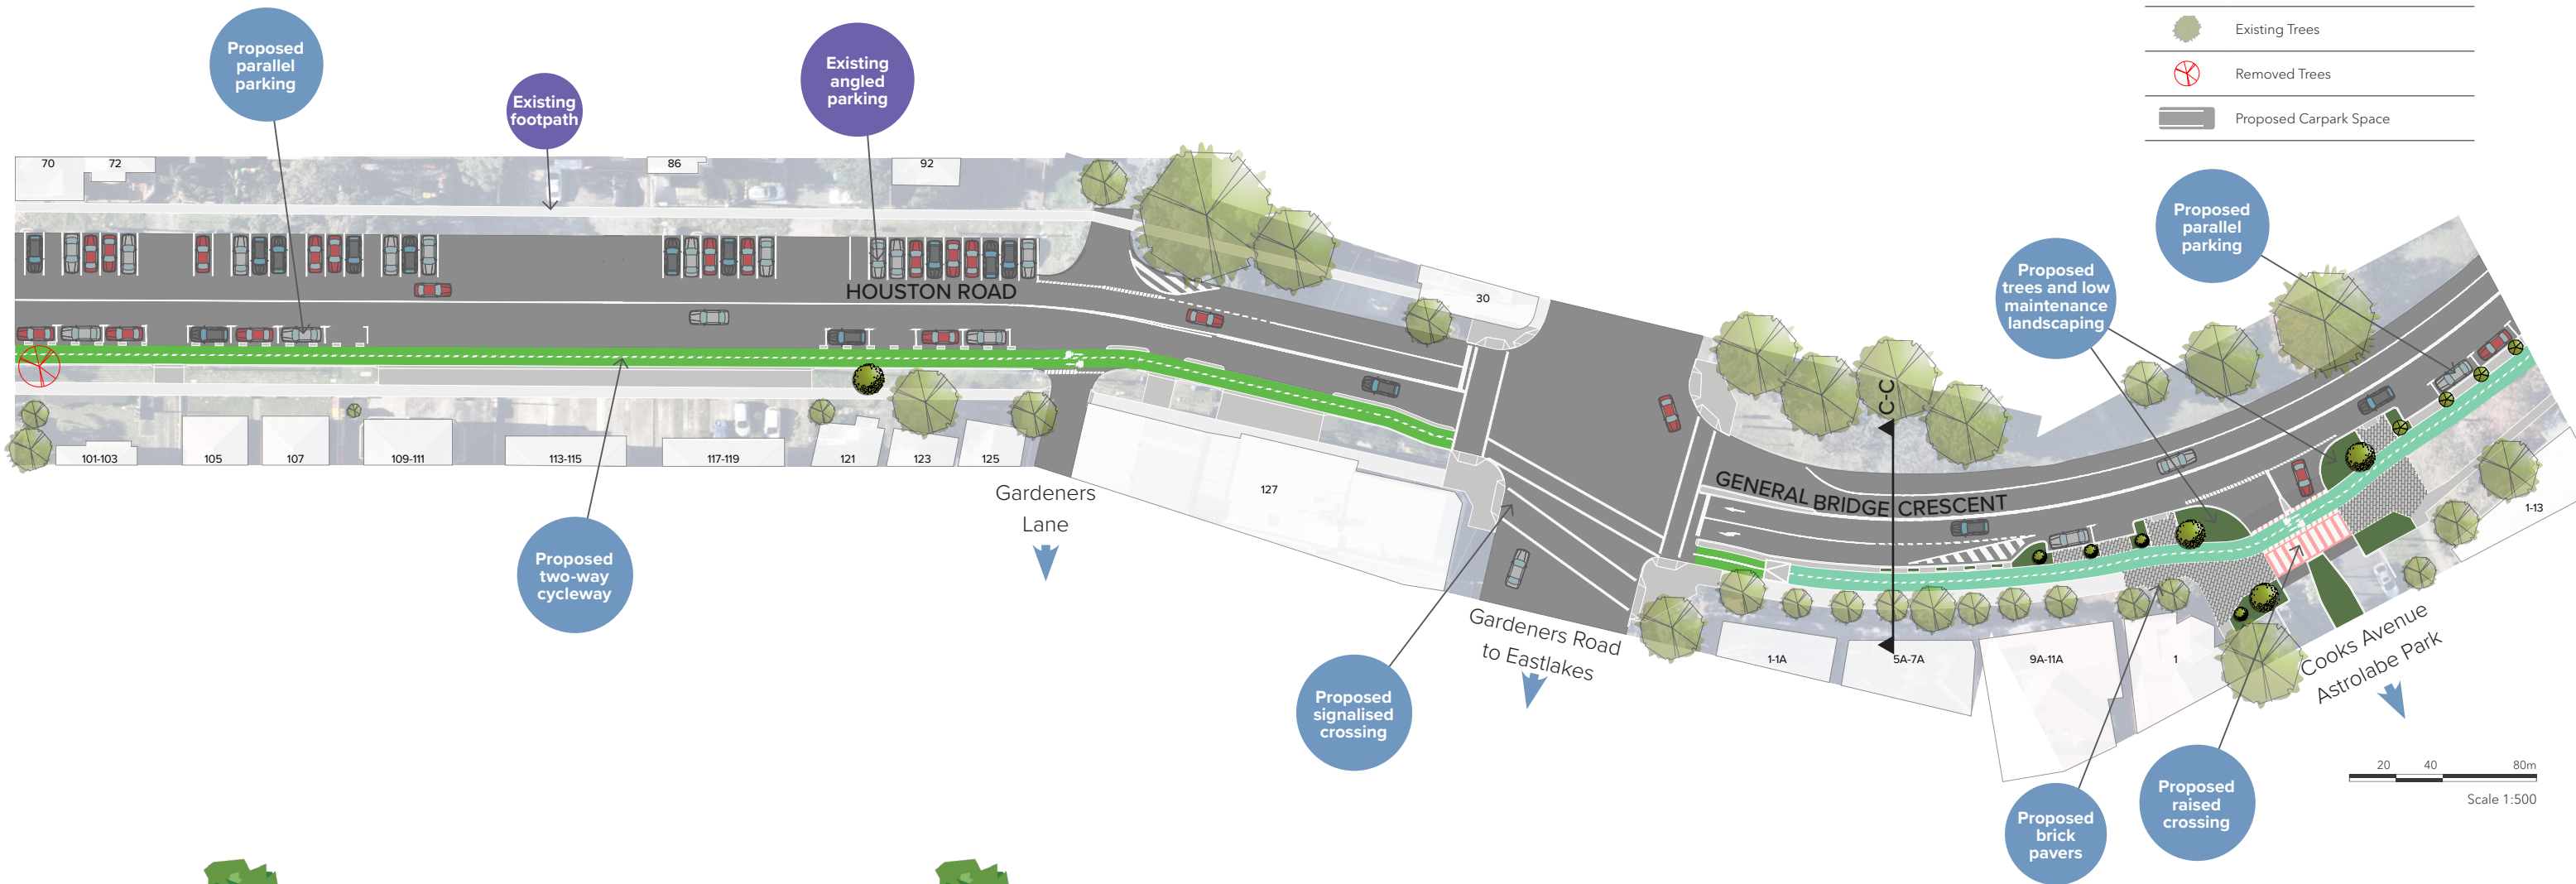

TYPICAL CROSS-SECTION C-C

TREES	REMOVED	NEW	PARKING	REMOVED	NEW
Barker Street to Strachan Street	0	5	Barker Street to Strachan Street	3	0
Strachan Street to See Street	0	2	Strachan Street to See Street	0	0
See Street to Borrodale Road	0	6	See Street to Borrodale Road	0	1
Borrodale Road to Southern Cross Close	1	4	Borrodale Road to Southern Cross Close	0	2
Gardens Road to Cook Avenue	0	6	Gardens Road to Cook Avenue	4	2
Cooks Avenue to Banks Avenue	0	10	Cooks Avenue to Banks Avenue	4	4
Banks Avenue to Bunnerong Road	0	2	Banks Avenue to Bunnerong Road	4	4
Bunnerong Road to ANZAC Parade	7	4	Bunnerong Road to ANZAC Parade	2	0



4

Kingsford to Centennial Park Consultation Plan

Banks Avenue to Anzac Parade

Key:

- Two-Way Cycleway (at grade)
- Two-Way Cycleway (raised)
- Road Corridor
- Low Maintenance Planting
- ||||| Raised Crossing
- Proposed Footpath
- Existing Footpath
- Proposed Trees
- Existing Trees
- X Removed Trees
- Proposed Carpark Space

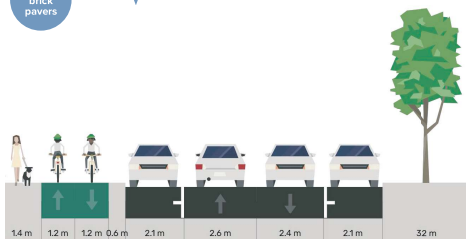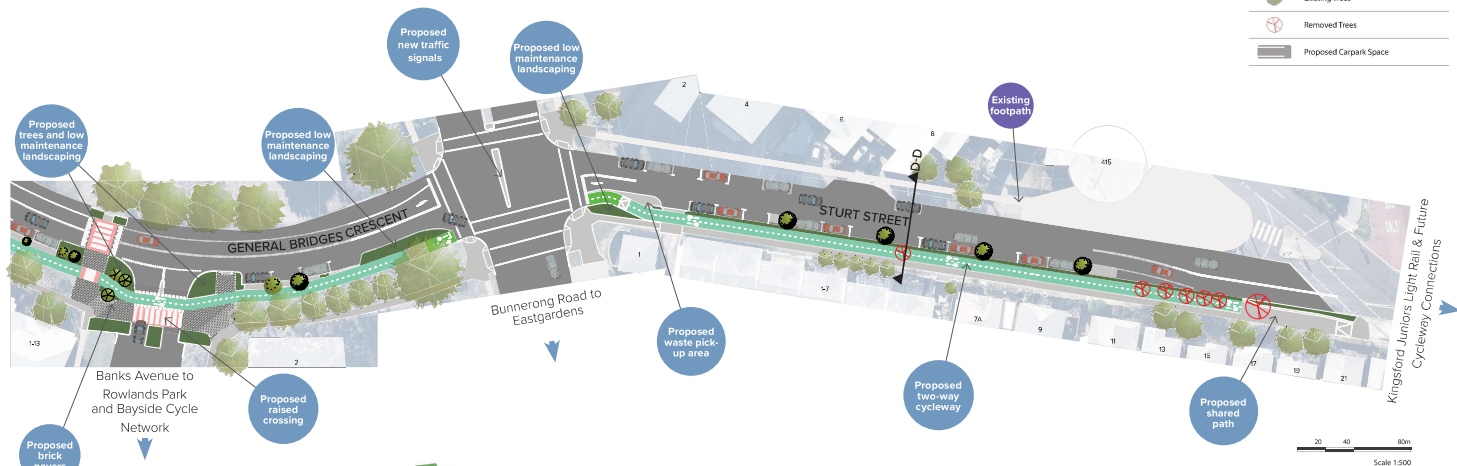

TYPICAL CROSS-SECTION D-D

TREES	REMOVED	NEW
Barker Street to Strachan Street	0	5
Strachan Street to See Street	0	2
See Street to Borrodale Road	0	6
Borrodale Road to Southern Cross Close	1	4
Gardens Road to Cook Avenue	0	6
Cooks Avenue to Banks Avenue	0	10
Banks Avenue to Bunnerong Road	0	2
Bunnerong Road to ANZAC Parade	7	4

PARKING	REMOVED	NEW
Barker Street to Strachan Street	3	0
Strachan Street to See Street	0	0
See Street to Borrodale Road	0	1
Borrodale Road to Southern Cross Close	0	2
Gardens Road to Cook Avenue	4	2
Cooks Avenue to Banks Avenue	4	4
Banks Avenue to Bunnerong Road	4	4
Bunnerong Road to ANZAC Parade	2	0